

# MARION COUNTY SURVEYOR'S OFFICE


## SECTION CORNER RECORD

DEBRA S. JENKINS  
MARION COUNTY SURVEYOR

SEC. 10 TWN. 14<sub>N</sub> RNG. 5<sub>E</sub>

BRYAN F. CATLIN, PLS  
TECHNICAL SUPERVISOR

Date: 4-15-09  
Party Chief: Greene  
Crew: Taylor / Finney  
Type of Marker: Iron pin fd 2" down  
Method of Establishment: County: 1-6-1994  
IN S.P.C. E Zone, NAD 83  
Name: 14051006  
N: 491 486.318 9 (m)  
E: 75 519.035 3 (m)

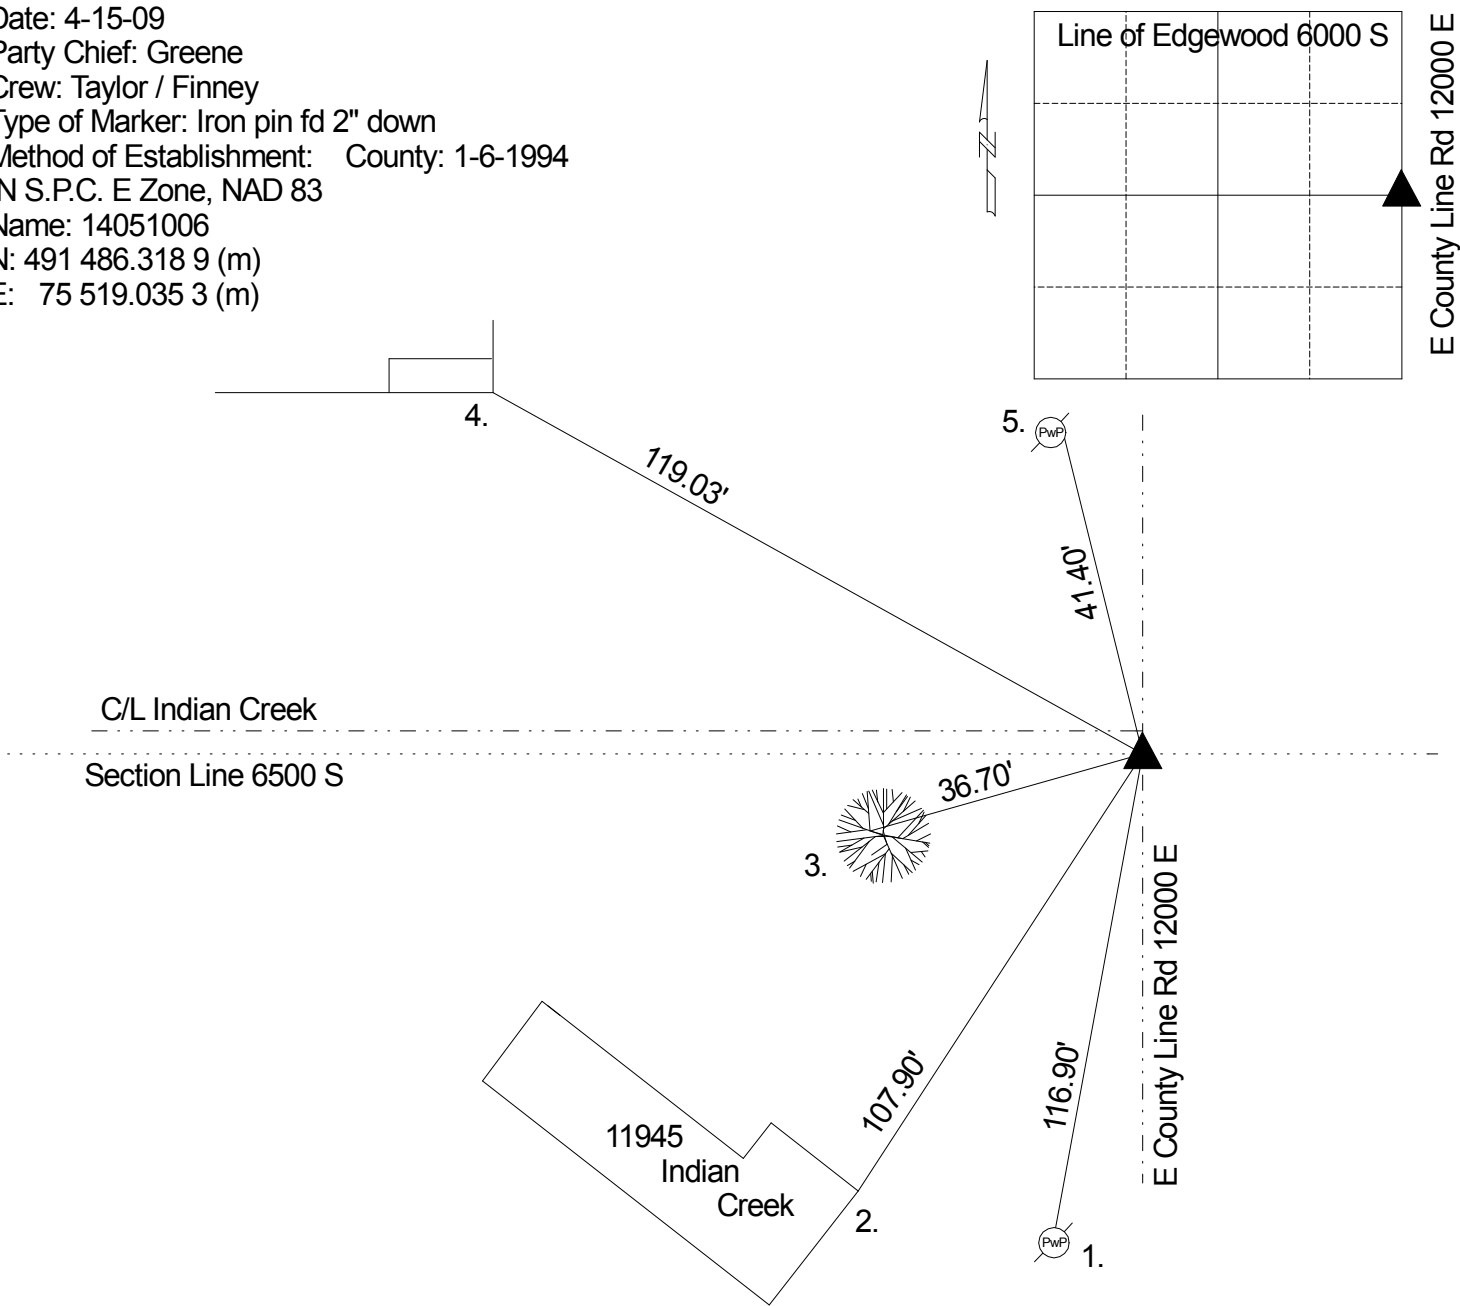

Corner originally set as a post in 1820 by John Hendricks with the following witnesses: 12" beech bearing N 1 W 22 and a 6" dogwood bearing S 70 E 19. ( M.C. Atlas p. 15 ) A survey by H.B. Fatout on March 18, 1878 indicates no stone or witnesses. ( Franklin Legal Book p. 48 ) Corner referenced by Wilcoxon on 9/7/77 and called a r.r. spike. Corner excavated by Whitlock Surveying on 12/17/80 and a r.r. spike was found 1" down. An iron pin was set in place after digging to dirt. No stone was found. Corner referenced by Jacobs on 8/1/87 and called an iron pin 18" long. Corner referenced by Whiteside on 1/6/94 and called an iron pin found. Corner referenced by Wilcoxon on 4/26/00 and called an iron pin 2" down. Corner referenced by Wilcoxon on 1/6/05 and called an iron pin 2" down. Corner referenced by Greene on 4/15/09 and called an iron pin 2" down.

REF.	DISTANCE	DESCRIPTION
1.	116.90'	Nail in bottle cap N PwP #35-771 FA 6" up
2.	107.90'	Concrete block far East corner of 11945 Indian Creek
3.	36.70'	Mag nail w/brass washer set N 48" Hackberry 4" up
4.	119.03'	SE corner of concrete porch - 6432 Carroll Rd
5.	41.40'	Mag nail w/brass washer set E PwP #42-741 FB 24" up